

TOWNHOME - FRONT

PINFOUNDATIONS TYP.
DP100 AT HOUSE DP50 AT DECKS

1/4" = 1'-0"




TOWNHOME - REAR

1/4" = 1'-0"



TOWNHOME - SIDE

1/4" = 1'-0"

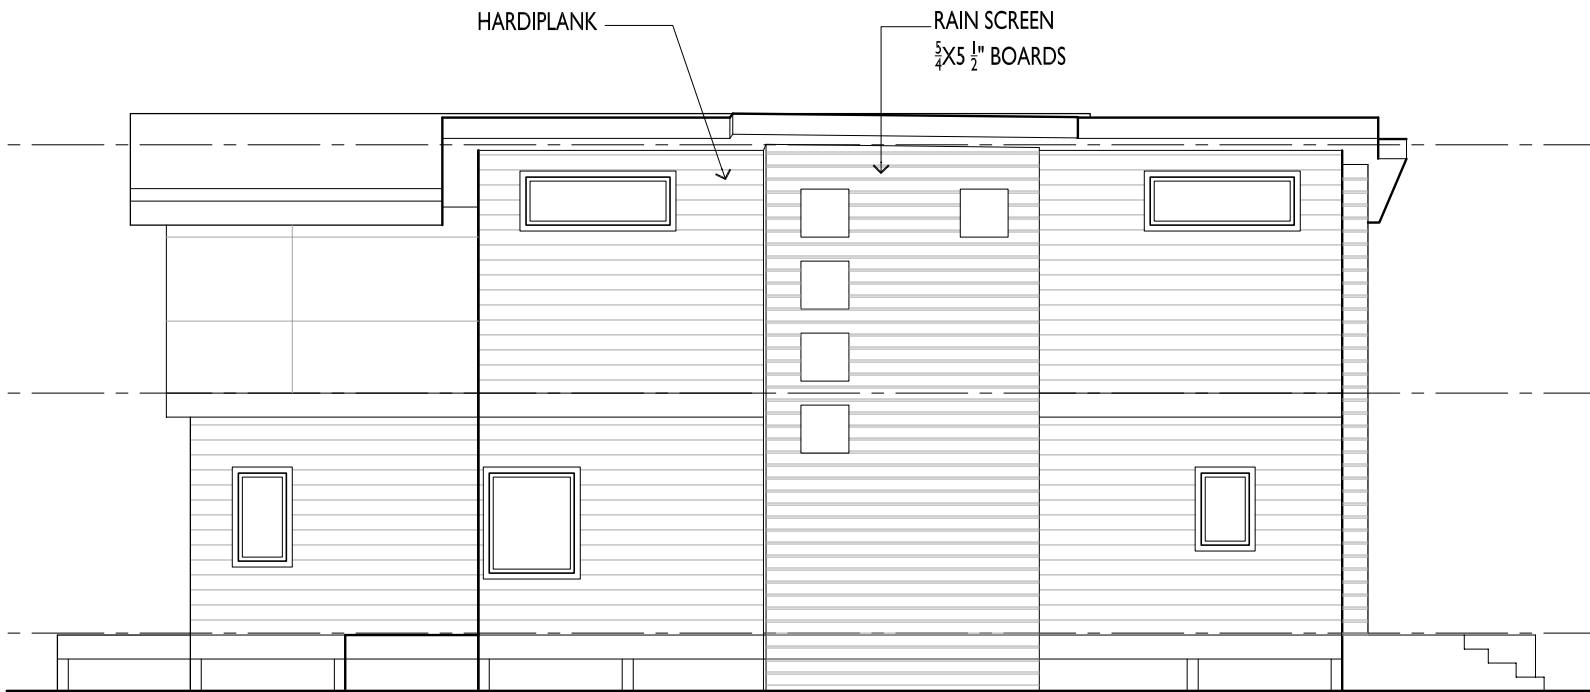

TOWNHOME - SIDE

1/4" = 1'-0"